



OPTION - 2

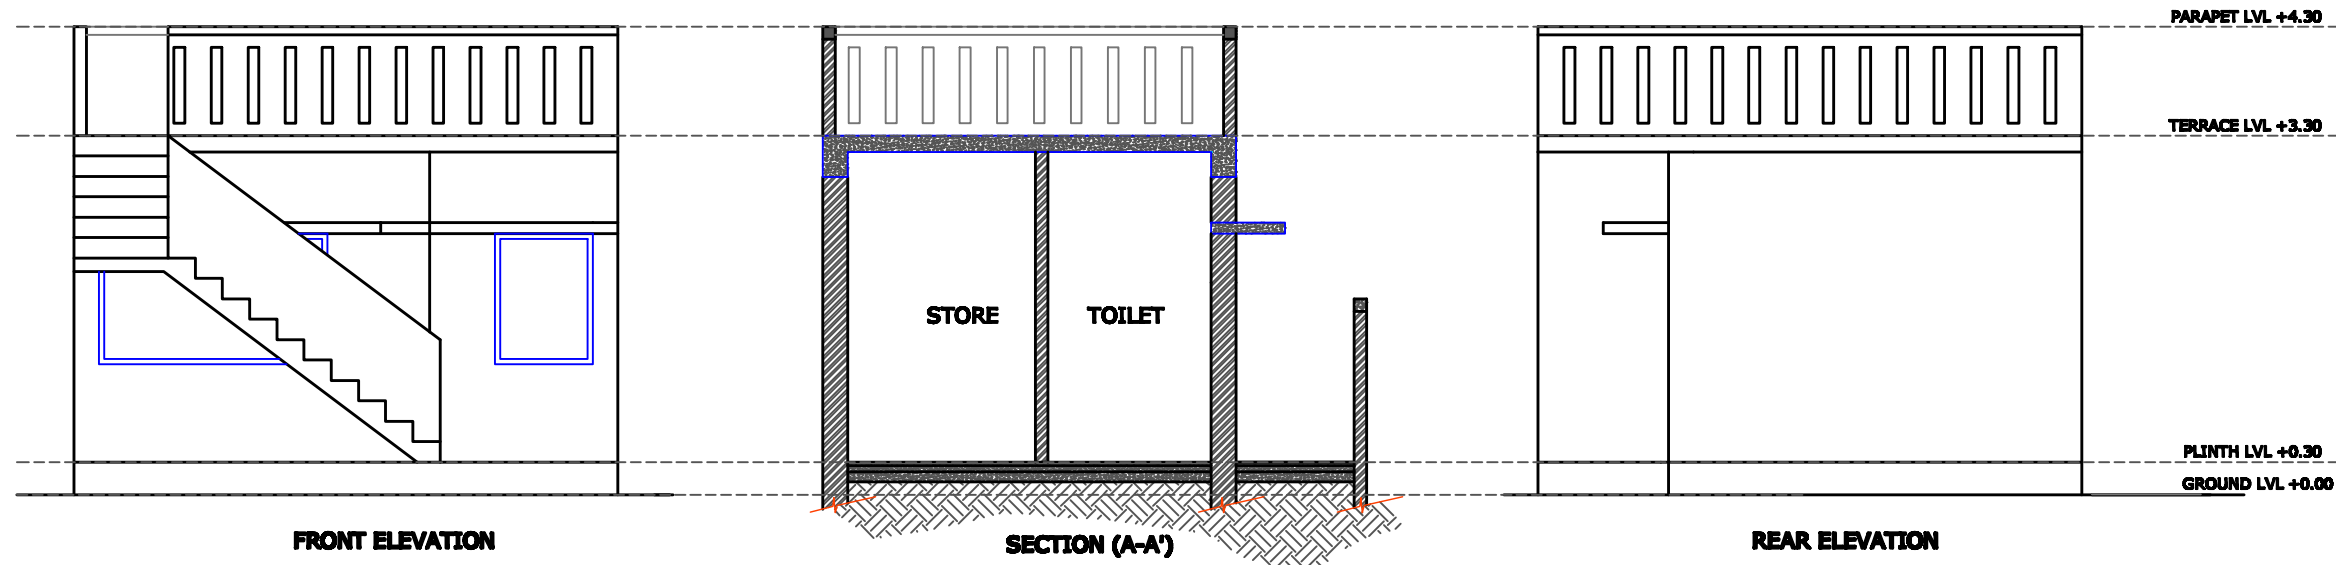


FRONT ELEVATION

SECTION (A-A)


REAR ELEVATION

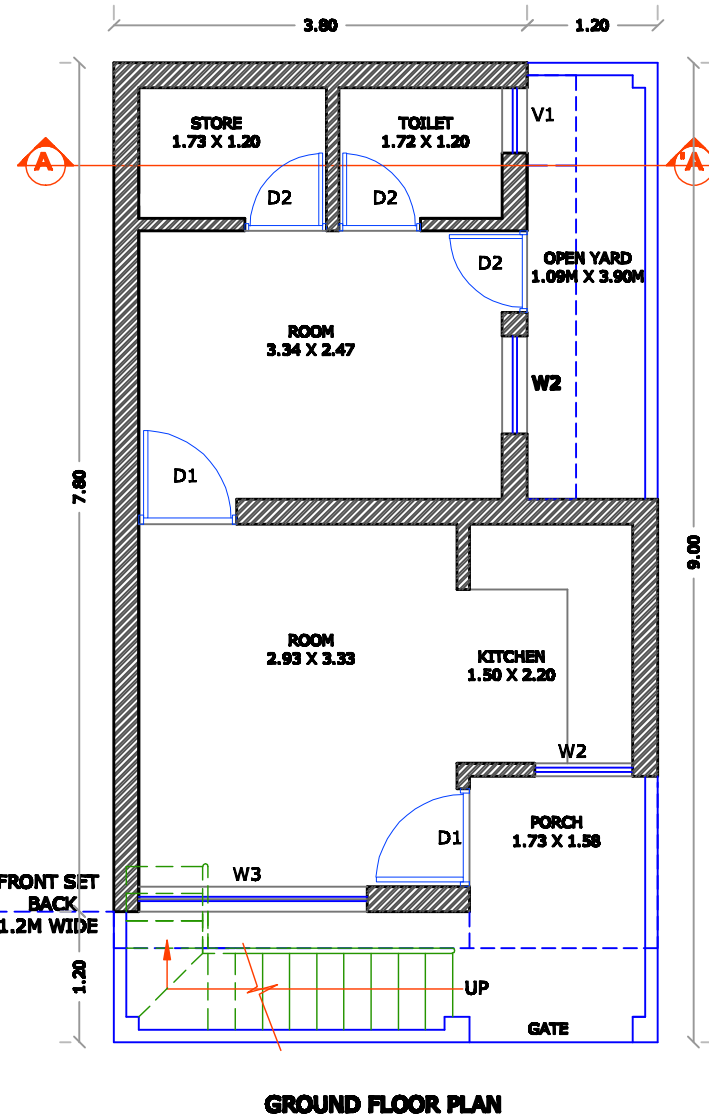

GROUND FLOOR PLAN

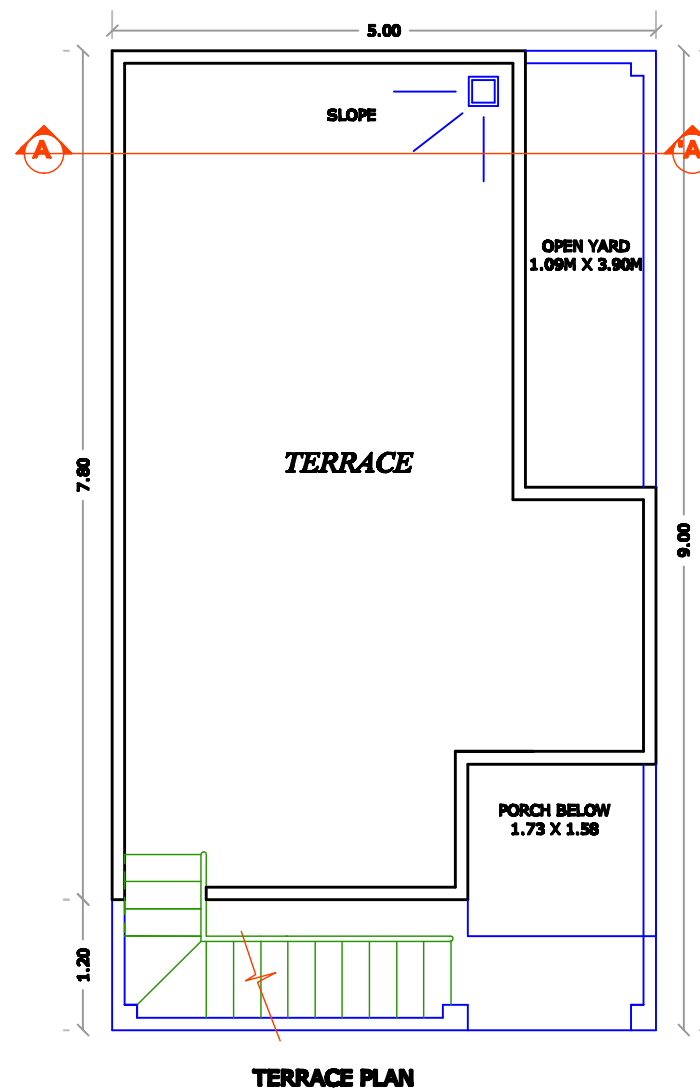

TERRACE PLAN

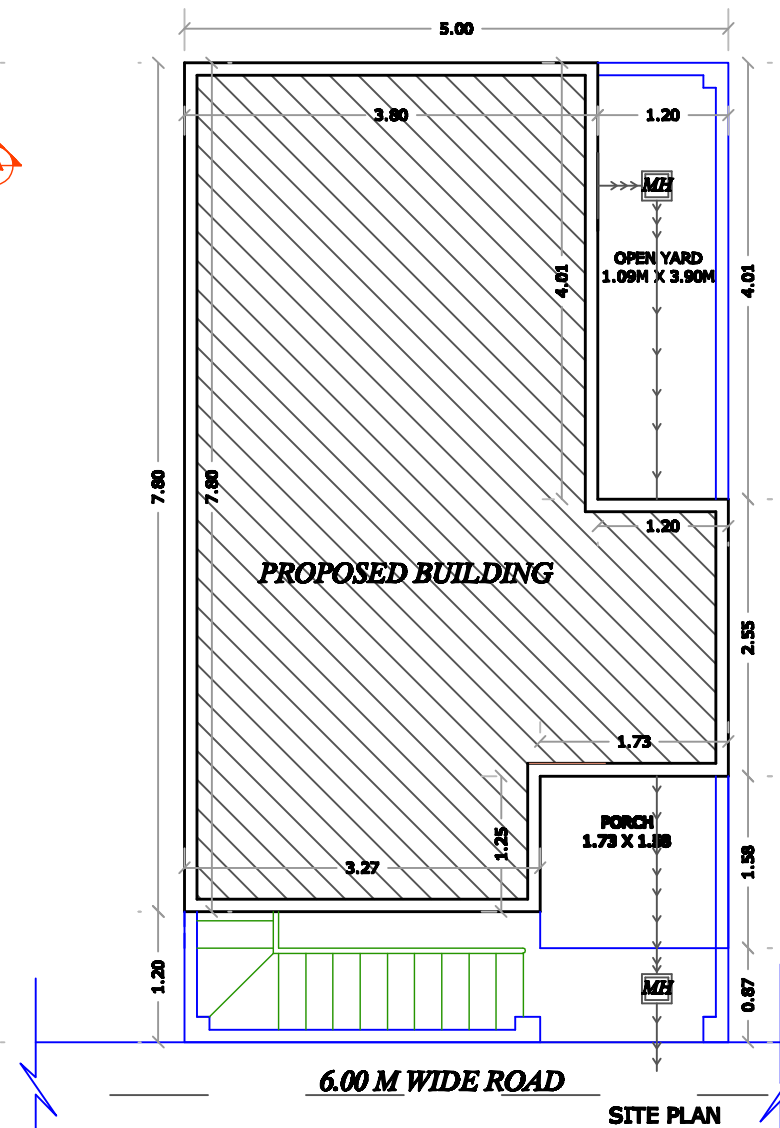

SITE PLAN

SEAL/STAMP

TITLE BLOCK

PROPOSED PLAN OF RESIDENTIAL BUILDING OF EWS CATEGORY FOR AFFORDABLE HOUSING

AREA STATEMENT

1. LANDS FLOT AREA = 45 Sqm
2. PERMISSIBLE GROUND COVERAGE = 75%
3. PROPOSED GROUND COVERAGE = 71.5%
4. TOTAL COVERED AREA ON GROUND FLOOR = 25.66 Sqm
5. PERMISSIBLE FFR = 1.8
6. FARACHIEVD = 0.71
7. OFFSET AREA = 25.71 Sqm

DOOR/WINDOWSCHEDULE

S.NO	ITEM	SIZE	CELL	L.TL.
1	D1	0.90 X 2.10	0.00	2.10
2	D2	0.75 X 2.10	0.00	2.10
3	V1	0.60 X 1.05	1.05	2.10
4	W2	0.90 X 1.20	0.90	2.10
5	W3	2.10 X 1.20	0.90	2.10

LEGEND

- M.H = MANHOLE
- S.T = SEPTIC TANK
- S.O = SOAK PIT

CERTIFIED THAT

THE BUILDING PLAN SUBMITTED FOR APPROVAL SATISFY REQUIREMENTS AS STIPULATED IN ANNEXURE - II AND THE INFORMATION GIVEN IS FACTUALLY CORRECT TO THE BEST OF OUR KNOWLEDGE AND UNDERSTANDING.

THE STRUCTURAL DESIGN INCLUDING SAFETY FROM NATURAL HAZARDS HAS BEEN PREPARED BY DULLY QUALIFIED STRUCTURAL ENGINEER ATLEAST BE(CIVIL) OR EQUIVALENT.

TITLE

SUBMISSION DRAWING

DEALT BY	CHECKED BY	
PROJECT CODE	APP. BY	
DATE	SCALE	
NORTH	DRAWING NO.	REV. NO.
	RB-SB-01	REV-1

OWNER'S SIGN

ARCHITECT'S SIGN