


OPTION - 1

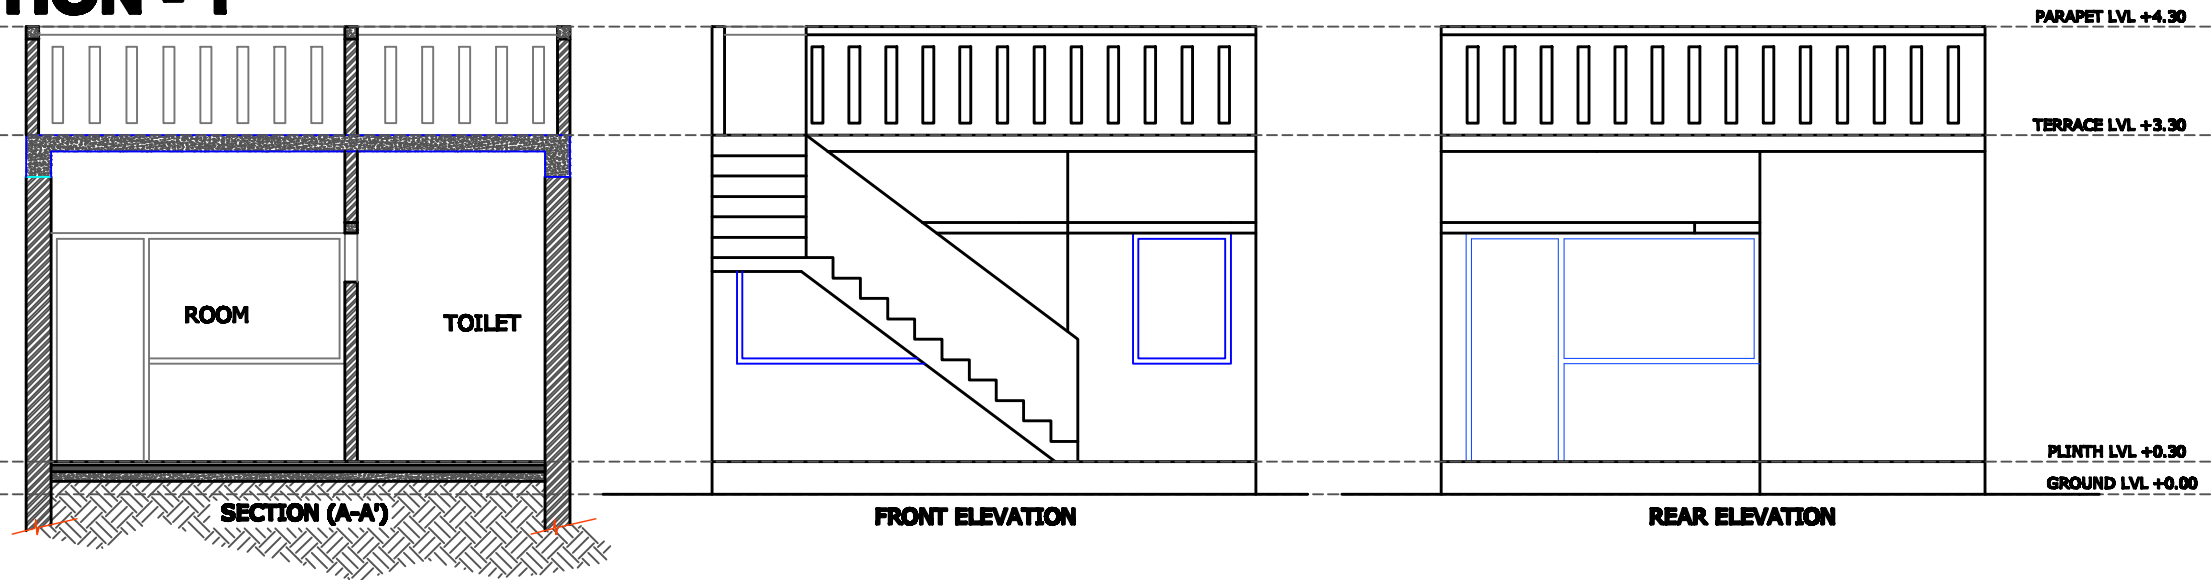

SEAL/STAMP

TITLE BLOCK
 PROPOSED PLAN OF RESIDENTIAL BUILDING
 OF EWS CATEGORY FOR AFFORDABLE HOUSING

AREA STATEMENT

1. LOT AREA = 45 Sqm
2. PERMISSIBLE GROUND COVERAGE = 70%
3. PROPOSED GROUND COVERAGE = 74%
4. TOTAL COVERED AREA ON GROUND FLOOR = 38.88 Sqm
5. PERMISSIBLE FWR = 1.8
6. FAR ACHIEVED = 0.34
7. OFFSET AREA = 17.210 Sqm

DOOR/WINDOWSCHEDULE

S.NO	ITEM	SIZE	CILL	LTL
1	D1	0.90 X 2.10	0.00	2.10
2	D2	0.75 X 2.10	0.00	2.10
3	DW1	2.70 X 2.10	0.00	2.10
4	V1	0.60 X 1.05	1.05	2.10
5	W2	0.90 X 1.20	0.90	2.10
6	W3	2.10 X 1.20	0.90	2.10

LEGEND

- M.H = MANHOLE
- S.T = SEPTIC TANK
- S.T.P = SEWERAGE TREATMENT PLANT

CERTIFIED THAT

THE BUILDING PLAN SUBMITTED FOR APPROVAL SATISFY REQUIREMENTS AS STIPULATED IN ANNEXURE - II AND THE INFORMATION GIVEN IS FACTUALLY CORRECT TO THE BEST OF OUR KNOWLEDGE AND UNDERSTANDING.

THE STRUCTURAL DESIGN INCLUDING SAFETY FROM NATURAL HAZARDS HAS BEEN PREPARED BY DULLY QUALIFIED STRUCTURAL ENGINEER AT LEAST BE (CIVIL) OR EQUIVALENT.

TITLE SUBMISSION DRAWING

DEALT BY: - CHECKED BY: -

PROJECT CODE: 1 APP. BY: -

DATE: 01.07.2015 SCALE: AS MENTIONED

NORTH: DRAWING NO.: RB-SB-01 REV. NO.: REV-1

OWNERS SIGN

ARCHITECT'S SIGN

