
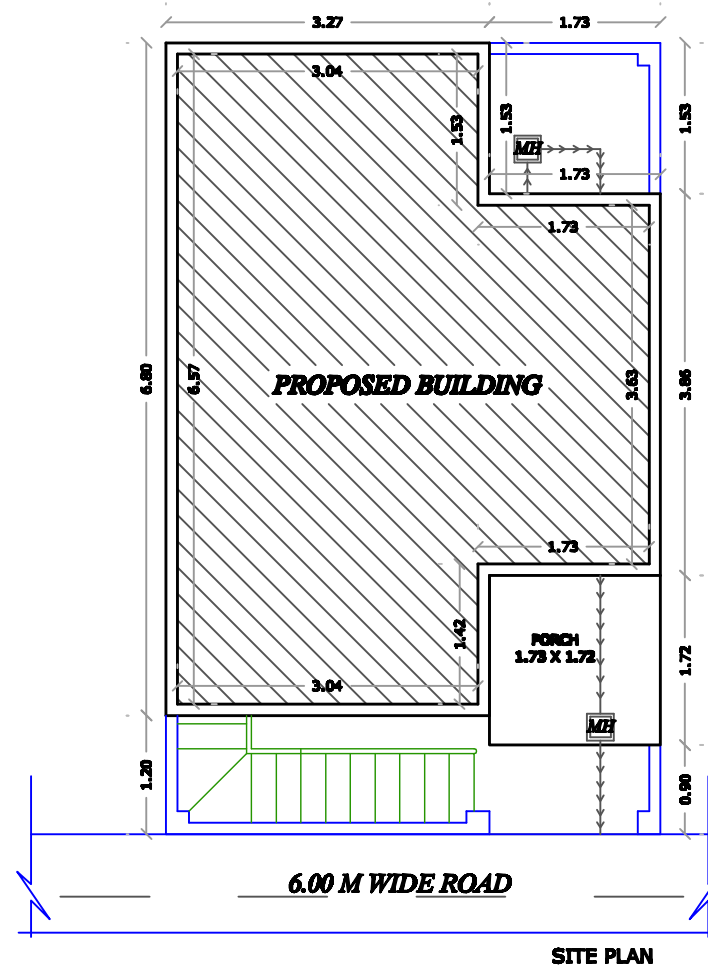
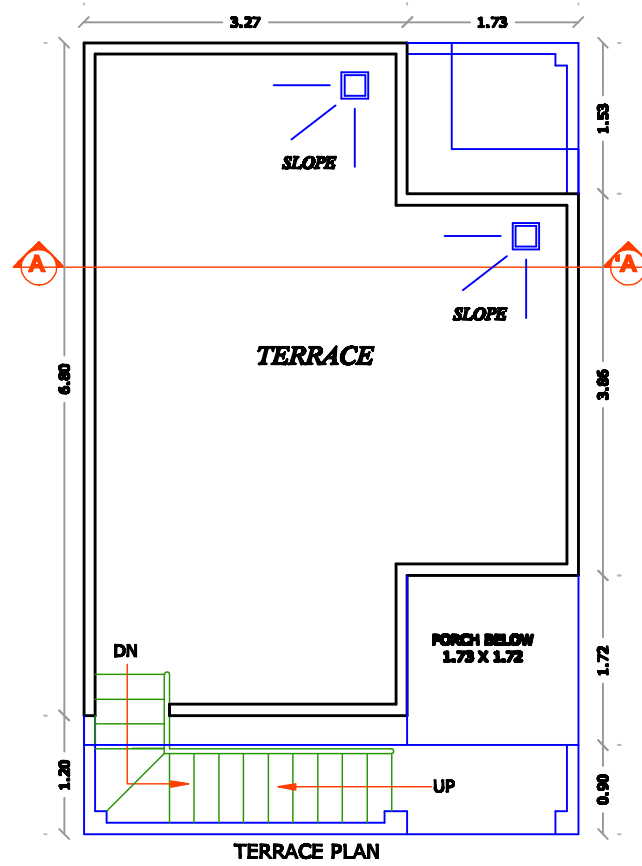
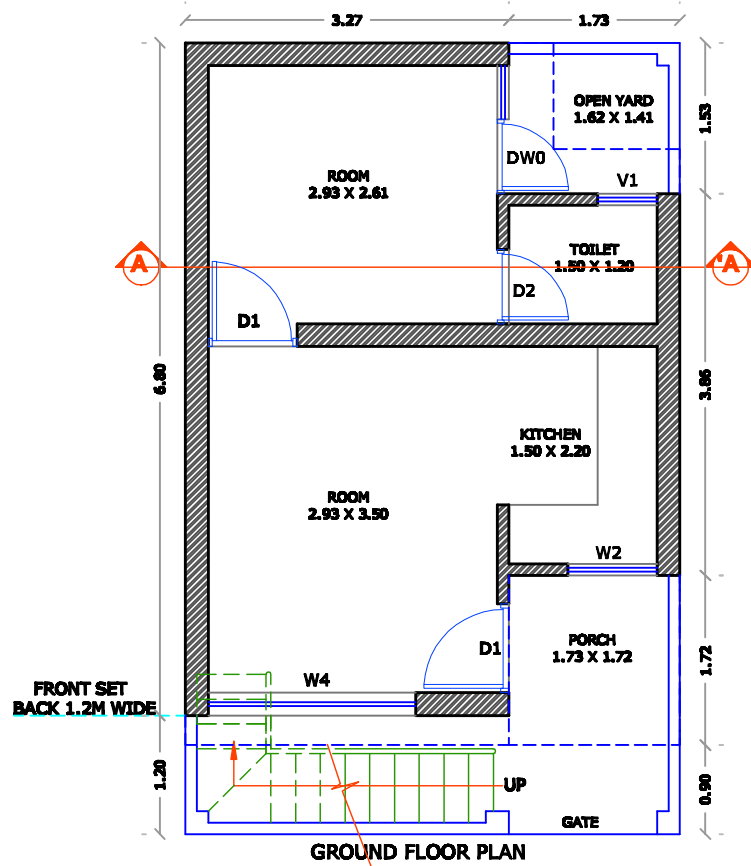
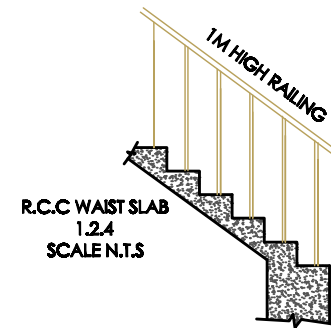
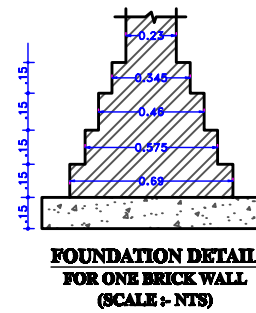
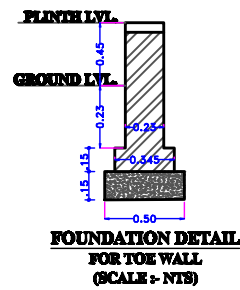


OPTION - 1

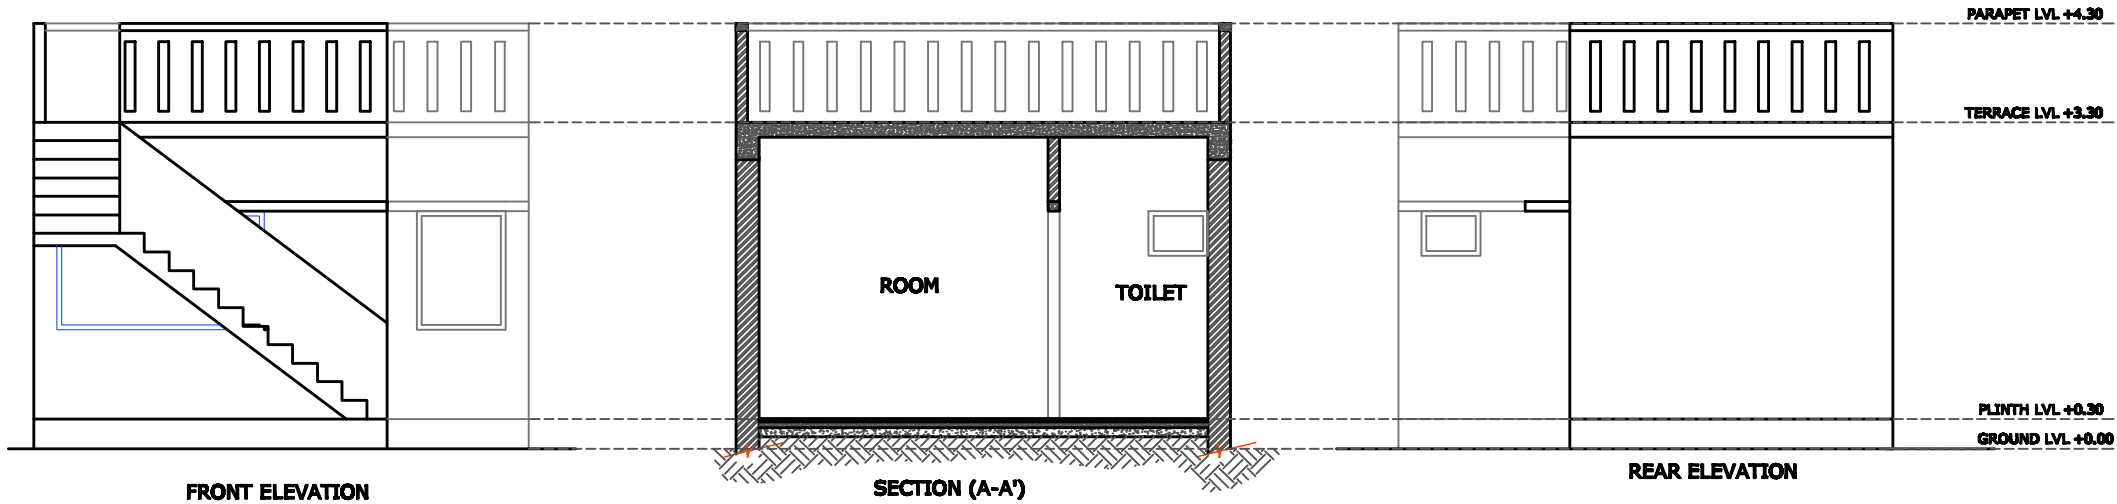

SEAL/STAMP

TITLE BLOCK

PROPOSED PLAN OF RESIDENTIAL BUILDING OF EWS CATEGORY PLOT FOR AFFORDABLE HOUSING.

AREA STATEMENT

1. LOT AREA = 48 Sqm
2. PERMISSIBLE GROUND COVERAGE = 70%
3. PROPOSED GROUND COVERAGE = 72%
4. TOTAL COVERED AREA ON GROUND FLOOR = 28.91 Sqm
5. PERMISSIBLE FFR = 1.8
6. FAR EXCEEDS = 0.72
7. OFFSET AREA = 28.48 Sqm

DOOR/WINDOWS SCHEDULE

S.NO	ITEM	SIZE	CALL	L.TL.
1	D1	0.90 X 2.10	0.00	2.10
2	D2	0.75 X 2.10	0.00	2.10
3	DW0	1.30 X 2.10	0.00	2.10
4	V1	0.60 X 0.45	1.65	2.10
5	W2	0.90 X 1.20	0.90	2.10
6	W4	2.10 X 1.20	0.90	2.10

LEGEND

- M.H = MANHOLE
- S.T = SEPTIC TANK
- S.T.P = SEWERAGE TREATMENT PLANT

CERTIFIED THAT

THE BUILDING PLAN SUBMITTED FOR APPROVAL SATISFY REQUIREMENTS AS STIPULATED IN ANNEXURE - II AND THE INFORMATION GIVEN IS FACTUALLY CORRECT TO THE BEST OF OUR KNOWLEDGE AND UNDERSTANDING.

THE STRUCTURAL DESIGN INCLUDING SAFETY FROM NATURAL HAZARDS HAS BEEN PREPARED BY DULLY QUALIFIED STRUCTURAL ENGINEER AT LEAST BE (CIVIL) OR EQUIVALENT.

TITLE	
SUBMISSION DRAWING	
DEALT BY	CHECKED BY
PROJECT CODE	APP. BY
DATE	SCALE
01.07.2015	AS MENTIONED
NORTH	DRAWING NO.
REV. NO.	
RB-SB-01	REV-1

OWNER'S SIGN

ARCHITECT'S SIGN