
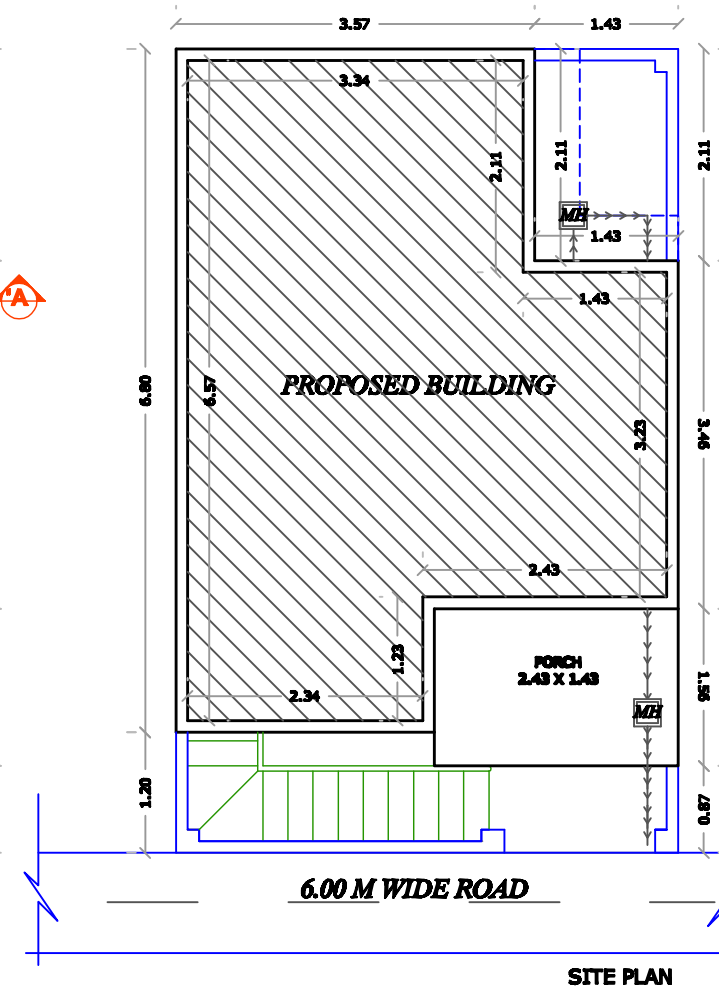
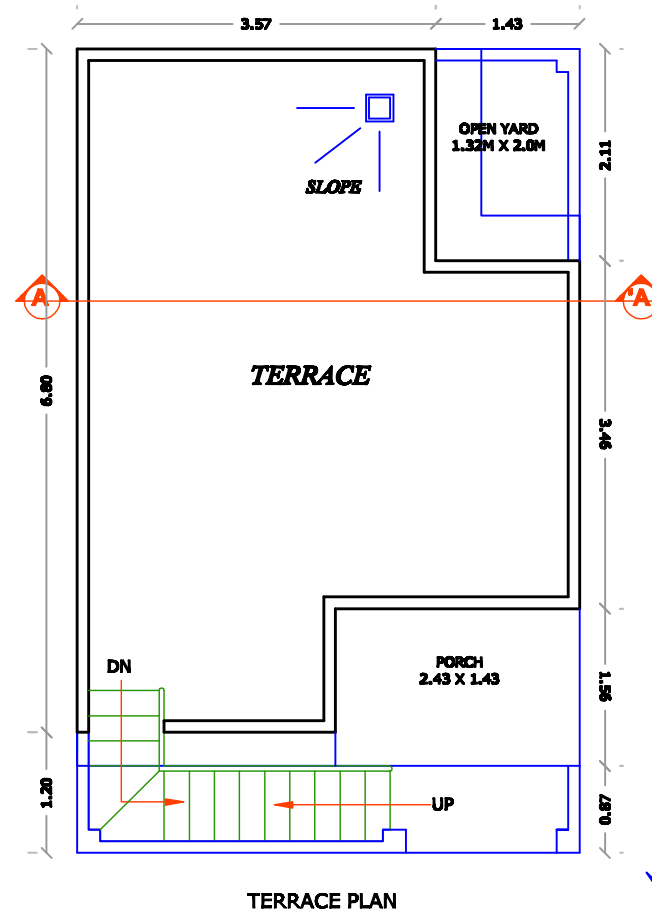
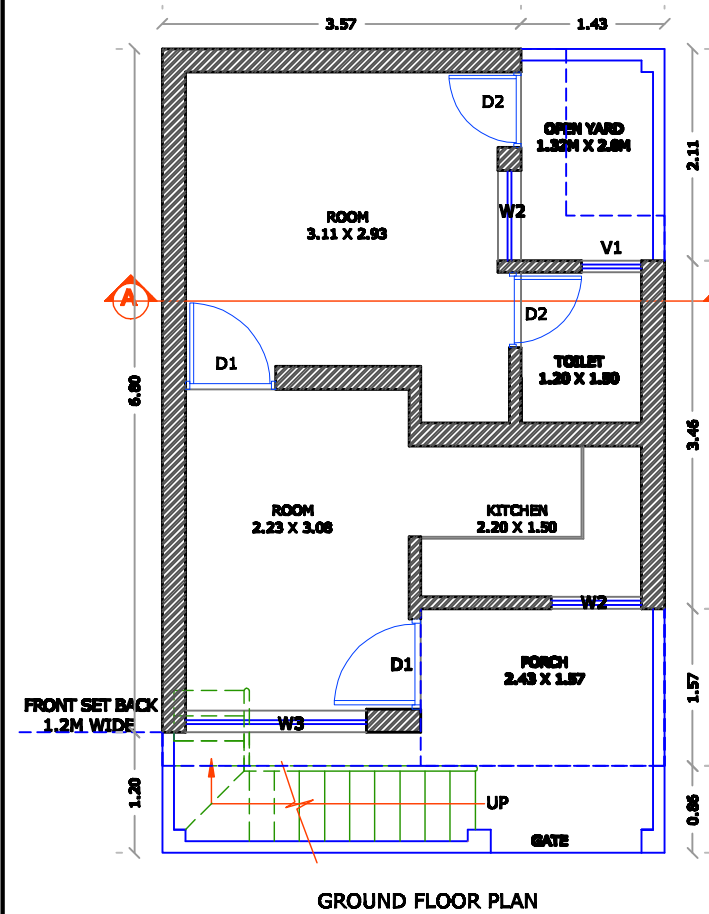
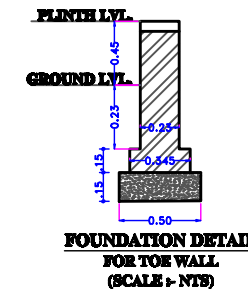
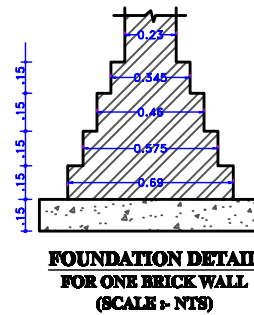
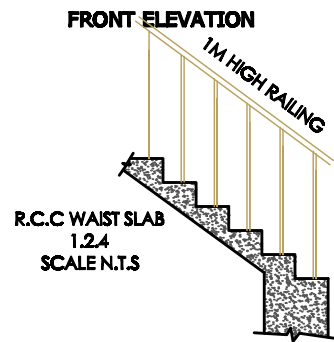


# OPTION - 2

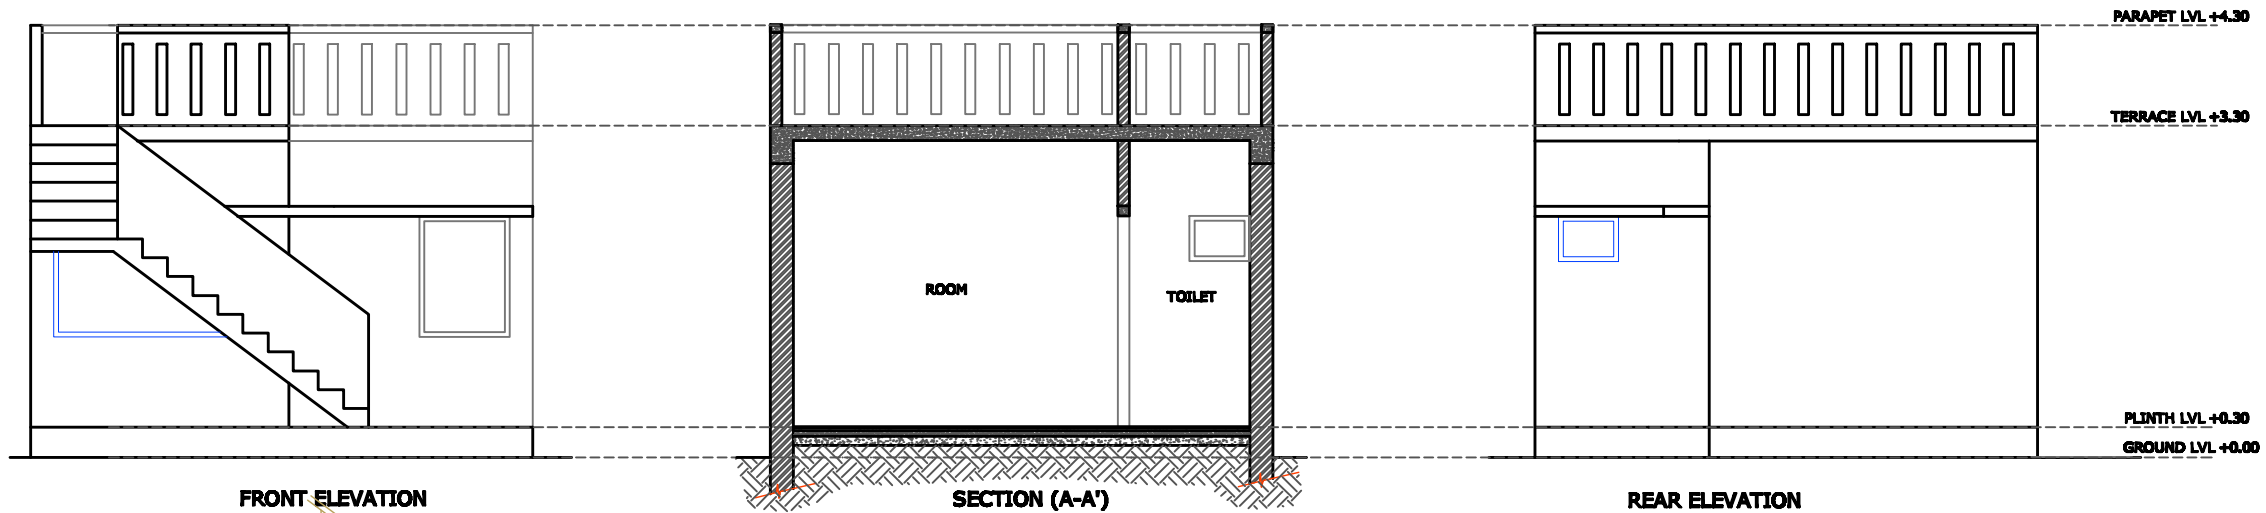

SEAL/STAMP

**TITLE BLOCK**  
PROPOSED PLAN OF RESIDENTIAL BUILDING OF EWS CATEGORY PLOT FOR AFFORDABLE HOUSING.

## AREA STATEMENT

1. LOT AREA = 48 Sqm
2. PERMISSIBLE GROUND COVERAGE = 70%
3. PROPOSED GROUND COVERAGE = 68%
4. TOTAL COVERED AREA ON GROUND FLOOR = 27.28 Sqm
5. PERMISSIBLE FWR = 1.8
6. PARACHEMID = 0.60
7. OVERSET AREA = 22.28 Sqm

## DOOR/WINDOWSCHEDULE

S.NO	ITEM	SIZE	CALL	L.T.L.
1	D1	0.90 X 2.10	0.00	2.10
2	D2	0.75 X 2.10	0.00	2.10
3	V1	0.60 X 1.05	1.05	2.10
4	W1	0.60 X 1.50	0.60	2.10
5	W2	0.90 X 1.20	0.90	2.10
6	W3	1.80 X 1.20	0.90	2.10

## LEGEND

- M.H = MANHOLE
- S.T = SEPTIC TANK
- S.T.P = SEWERAGE TREATMENT PLANT

## CERTIFIED THAT

THE BUILDING PLAN SUBMITTED FOR APPROVAL SATISFY REQUIREMENTS AS STIPULATED IN ANNEXURE - II AND THE INFORMATION GIVEN IS FACTUALLY CORRECT TO THE BEST OF OUR KNOWLEDGE AND UNDERSTANDING.

THE STRUCTURAL DESIGN INCLUDING SAFETY FROM NATURAL HAZARDS HAS BEEN PREPARED BY DULLY QUALIFIED STRUCTURAL ENGINEER ATLEAST BE(CIVIL) OR EQUIVALENT.

TITLE

## SUBMISSION DRAWING

DEALT BY - CHECKED BY -

PROJECT CODE 1 - APP. BY -

DATE 01.07.2015 - SCALE - AS MENTIONED

NORTH DRAWING NO. REV. NO.

RB-SB-01 REV-1

OWNER'S SIGN

ARCHITECT'S SIGN